

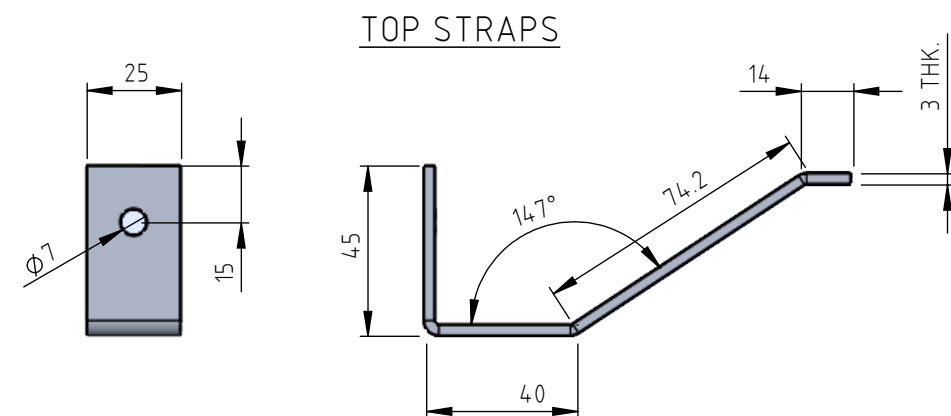
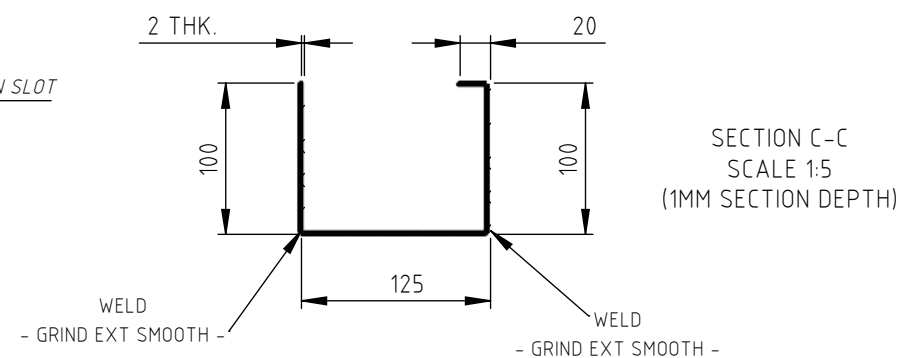
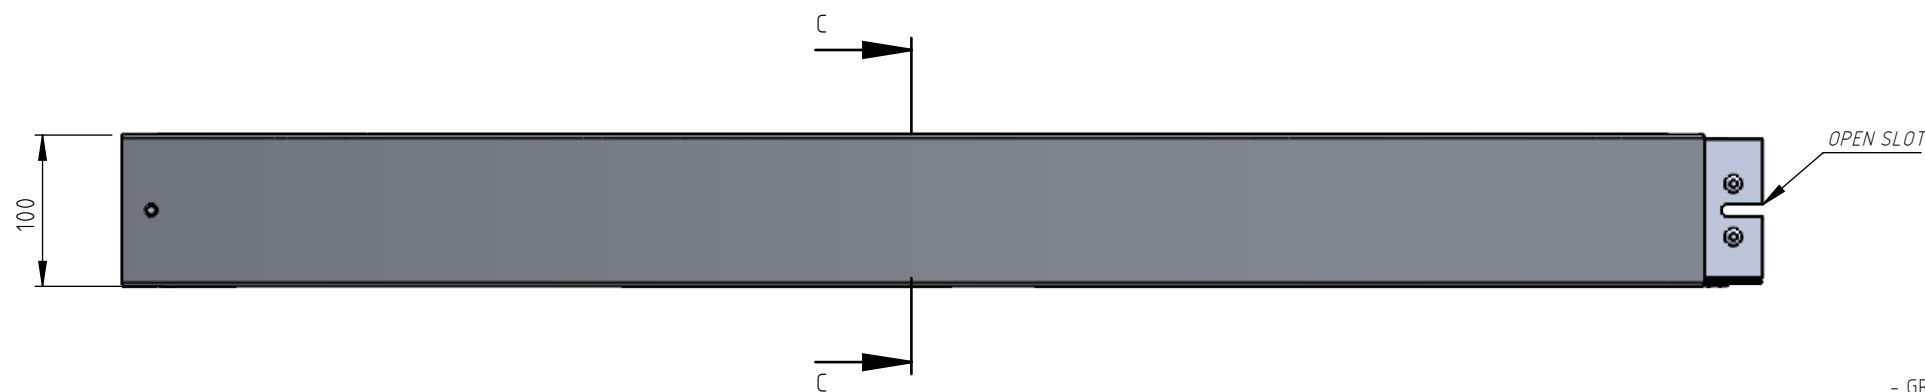


1	2	3	4	5	6	7	8	9	10
NOT DRAWN TO SCALE			IF IN DOUBT, ASK.			DO NOT SCALE.			REMOVE ALL SHARP EDGES.

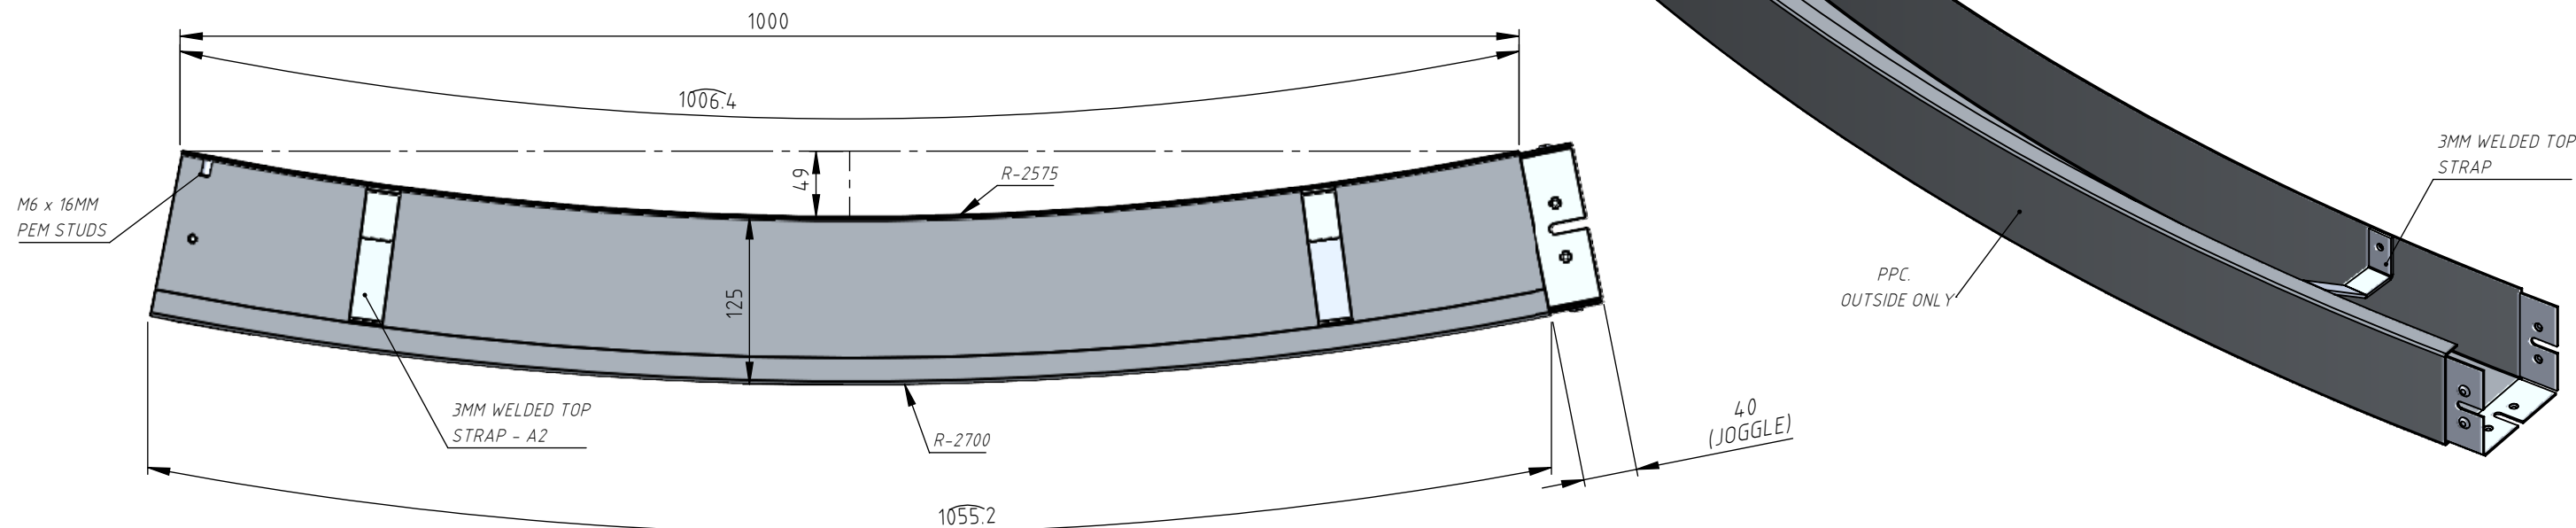

THIS DRAWING IS THE PROPERTY AND COPYRIGHT OF ALUMINIUM ROOFLINE PRODUCTS. REPRODUCTION OR USE WITHOUT PRIOR CONSENT OF ARP IS NOT PERMITTED.	THIRD ANGLE PROJECTION 	DRWG NO: 180501 -02	DRAWN BY: RM	CUSTOMER: COUNTY GUTTERS	UNIT 2, VITRUVIUS WAY MERIDIAN BUSINESS PARK LEICESTER LE19 1WA T. 0116 289 4400 F. 0116 289 4433 E. SALES@ARP-LTD.COM W. WWW.ARP-LTD.COM 
	STANDARD TOLERANCES: LINEAR: - 0 TO 300 = +/- 1MM OVER 300 = +/- 2MM ANGULAR: - +/- 1 DEGREE	FINISH: RAL 7015M (STD) - "SLATE GREY"	PROJECT: TOWER HOUSE		
		MATERIAL: 2MM 1050 ALUMINIUM	DESCRIPTION: GUTTER SUMMARY		

ALL DIMENSIONS IN MM (UNLESS STATED)

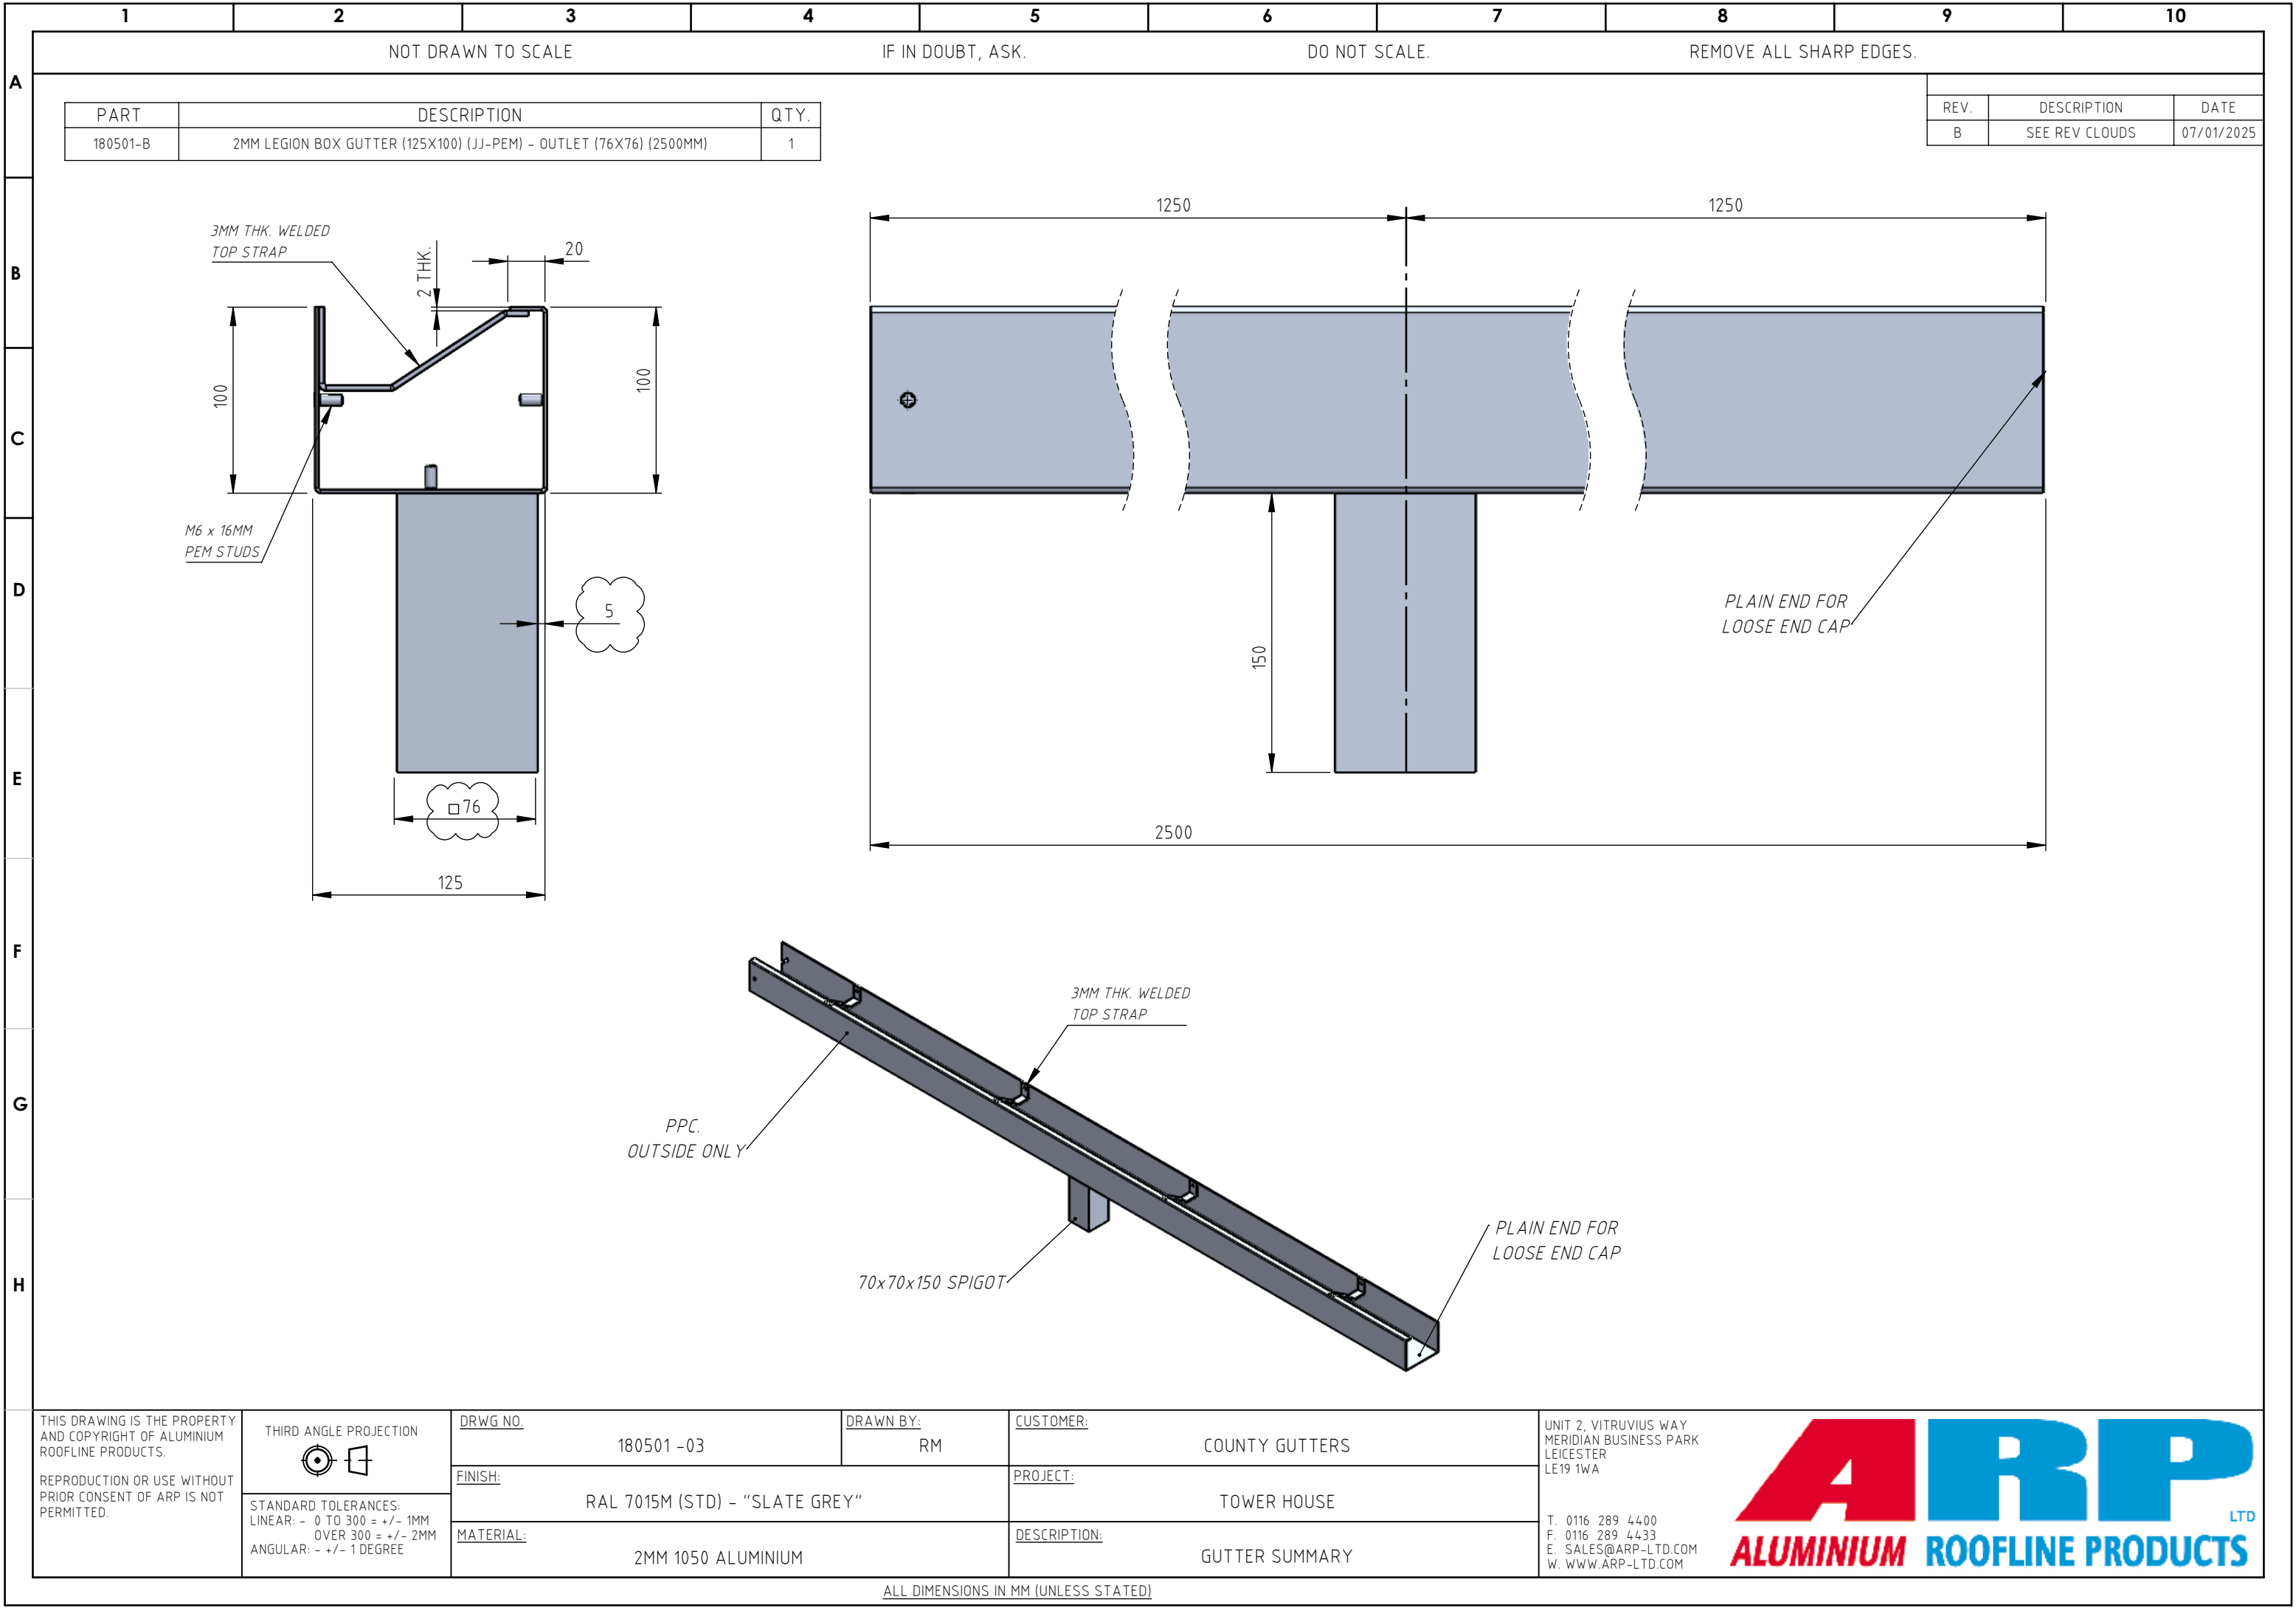

THIS DRAWING IS THE PROPERTY AND COPYRIGHT OF ALUMINIUM ROOFLINE PRODUCTS.

REPRODUCTION OR USE WITHOUT PRIOR CONSENT OF ARP IS NOT PERMITTED.

THIRD ANGLE PROJECTION

STANDARD TOLERANCES:
LINEAR: - 0 TO 300 = +/- 1MM
OVER 300 = +/- 2MM
ANGULAR: - +/- 1 DEGREE

DRWG NO.

180501 -03

DRAWN BY:

RM

CUSTOMER:

COUNTY GUTTERS

PROJECT:

TOWER HOUSE

DESCRIPTION:

GUTTER SUMMARY

MATERIAL:

2MM 1050 ALUMINIUM

UNIT 2, VITRUVIUS WAY
MERIDIAN BUSINESS PARK
LEICESTER
LE19 1WA

T. 0116 289 4400
F. 0116 289 4433
E. SALES@ARP-LTD.COM
W. WWW.ARP-LTD.COM

ARP

ALUMINIUM ROOFLINE PRODUCTS

LTD

ALL DIMENSIONS IN MM (UNLESS STATED)

1	2	3	4	5	6	7	8	9	10
---	---	---	---	---	---	---	---	---	----

NOT DRAWN TO SCALE




IF IN DOUBT, ASK.

DO NOT SCALE.


REMOVE ALL SHARP EDGES.

PART	DESCRIPTION	QTY.
180501-C	2MM LEGION BOX GUTTER (125X100) (JJ-PEM) - PROFILE TRANSITION	1

REV.	DESCRIPTION	DATE
B	SEE REV CLOUDS	07/01/2025

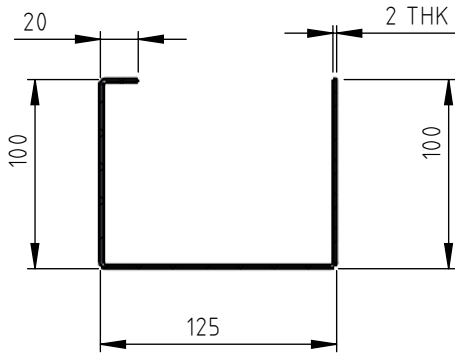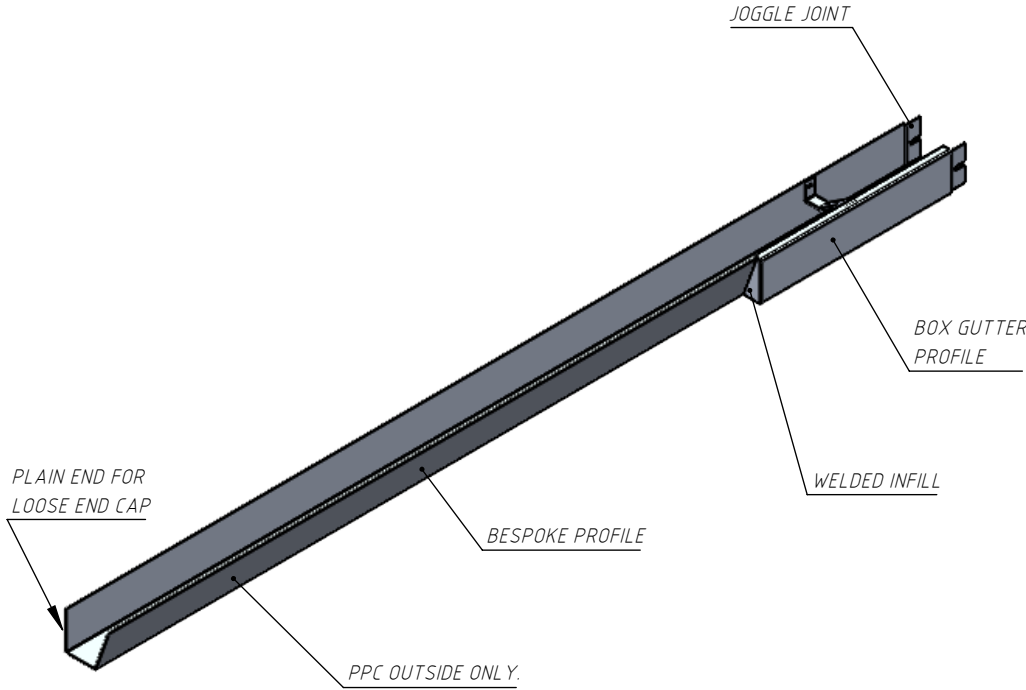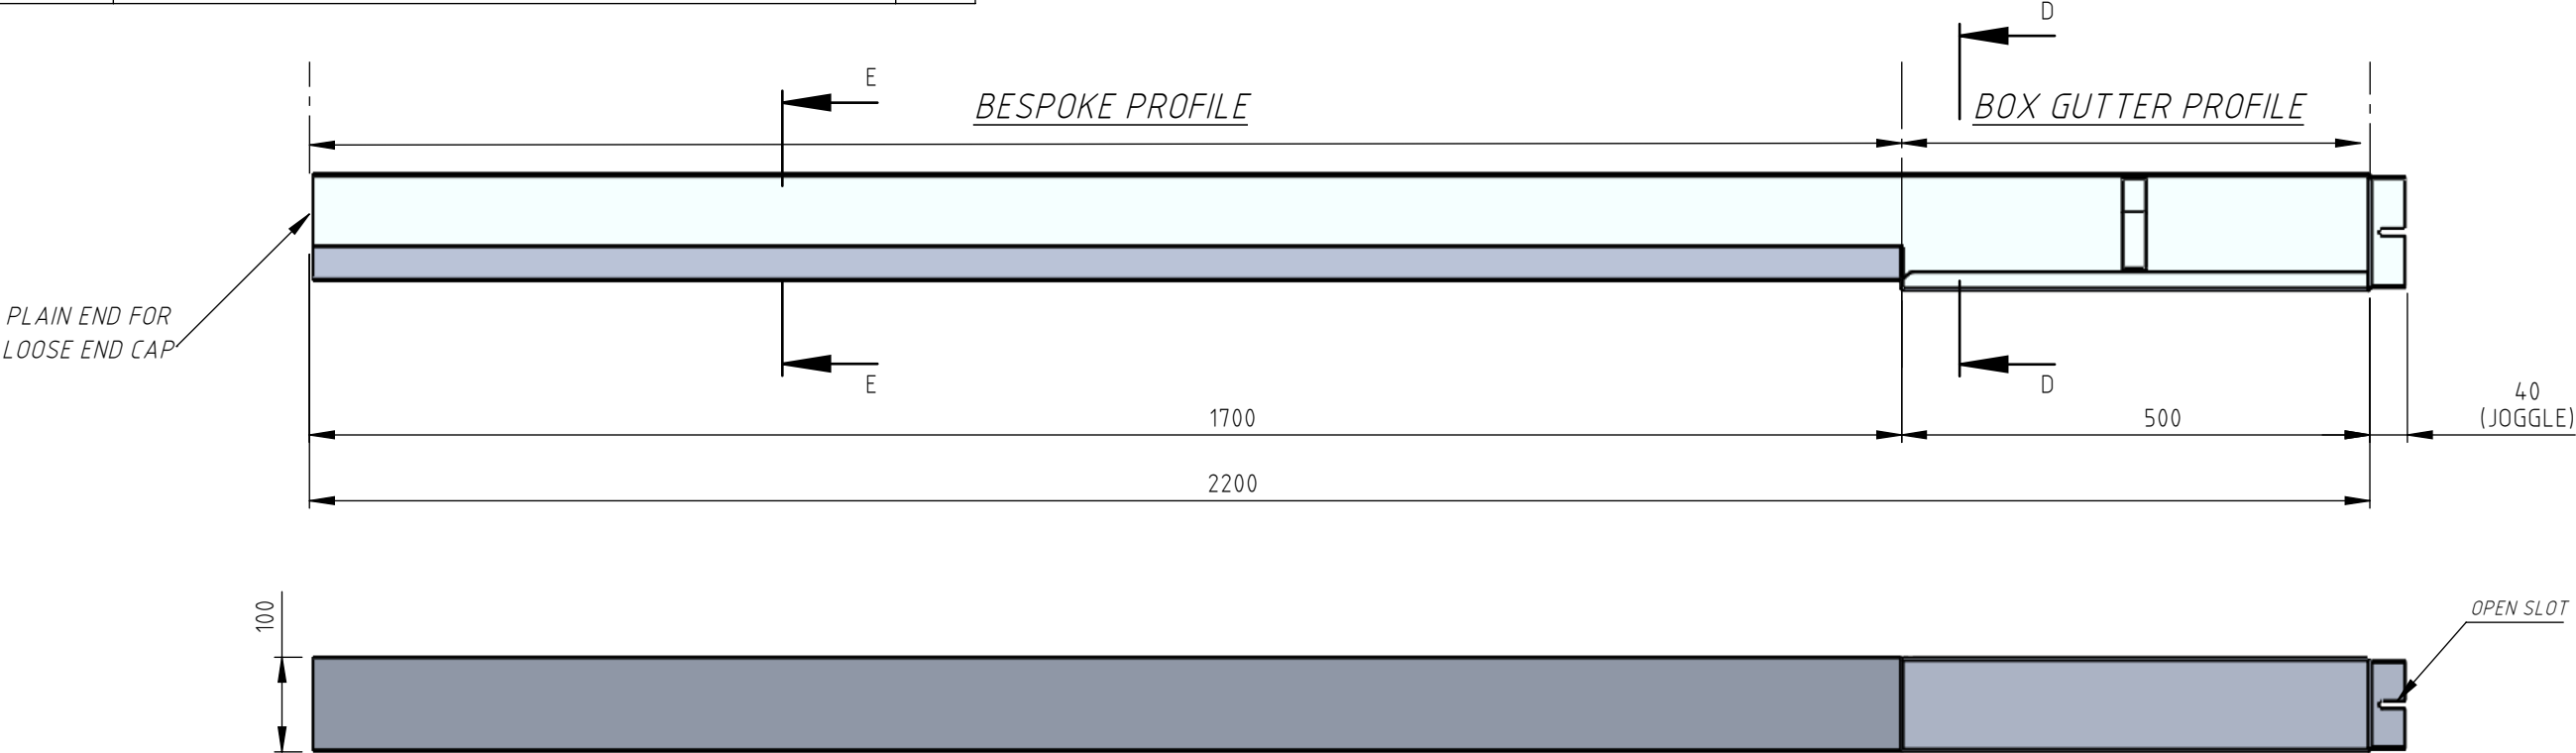

SECTION D-D
SCALE 1:4

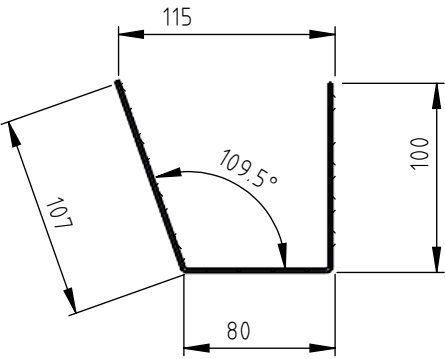

SECTION E-E
SCALE 1:4

THIS DRAWING IS THE PROPERTY
AND COPYRIGHT OF ALUMINIUM
ROOFLINE PRODUCTS.

REPRODUCTION OR USE WITHOUT
PRIOR CONSENT OF ARP IS NOT
PERMITTED.

THIRD ANGLE PROJECTION



STANDARD TOLERANCES:
LINEAR: - 0 TO 300 = +/- 1MM
 OVER 300 = +/- 2MM
ANGULAR: - +/- 1 DEGREE

<u>DRWG NO.</u>	180501 -04
<u>FINISH:</u>	RAL 7015M (STD) - "SLATE GRE
<u>MATERIAL:</u>	2MM 1050 ALUMINIUM

DRAWN BY: RM

<u>CUSTOMER:</u>	COUNTY GUTTERS
<u>PROJECT:</u>	TOWER HOUSE
<u>DESCRIPTION:</u>	GUTTER SUMMARY

UNIT 2, VITRUVIUS WAY
MERIDIAN BUSINESS PARK
LEICESTER
LE19 1WA

T. 0116 289 4400
F. 0116 289 4433
E. SALES@ARP-LTD.COM
W. WWW.ARP-LTD.COM



ALL DIMENSIONS IN MM (UNLESS STATED)

1

2

3

4

5

6

7

8

9

10

NOT DRAWN TO SCALE

IF IN DOUBT, ASK.

DO NOT SCALE.

REMOVE ALL SHARP EDGES.

REV.

DESCRIPTION

DATE

B

SEE REV CLOUDS

07/01/2025

PART	DESCRIPTION	QTY.
180501-D	2MM LEGION BOX GUTTER (125X100) (JJ-PEM) - RH LOOSE STOPEND	1

PART	DESCRIPTION	QTY.
180501-E	2MM LEGION BOX GUTTER (125X100) (JJ-PEM) - LH LOOSE STOPEND	1

2 THK.

40

119

94

40

TO FIT 125X100 BOX GUTTER
WITH 1MM CLEARANCE ALL ROUND

PPC OUTSIDE ONLY.

2 THK.

40

77

108

97

74.5

40

TO FIT BESPOKE PROFILE GUTTER
WITH 1MM CLEARANCE ALL ROUND

PPC OUTSIDE ONLY.

THIS DRAWING IS THE PROPERTY AND COPYRIGHT OF ALUMINIUM ROOFLINE PRODUCTS.

REPRODUCTION OR USE WITHOUT PRIOR CONSENT OF ARP IS NOT PERMITTED.

THIRD ANGLE PROJECTION

STANDARD TOLERANCES:
LINEAR: - 0 TO 300 = +/- 1MM
OVER 300 = +/- 2MM
ANGULAR: - +/- 1 DEGREE

DRWG NO.

180501 -05

DRAWN BY:

RM

CUSTOMER:

COUNTY GUTTERS

PROJECT:

TOWER HOUSE

DESCRIPTION:

GUTTER SUMMARY

UNIT 2, VITRUVIUS WAY
MERIDIAN BUSINESS PARK
LEICESTER
LE19 1WA

T. 0116 289 4400
F. 0116 289 4433
E. SALES@ARP-LTD.COM
W. WWW.ARP-LTD.COM

ARP

ALUMINIUM ROOFLINE PRODUCTS

LTD

ALL DIMENSIONS IN MM (UNLESS STATED)